


WALL STEP-DOWN OPTIONS

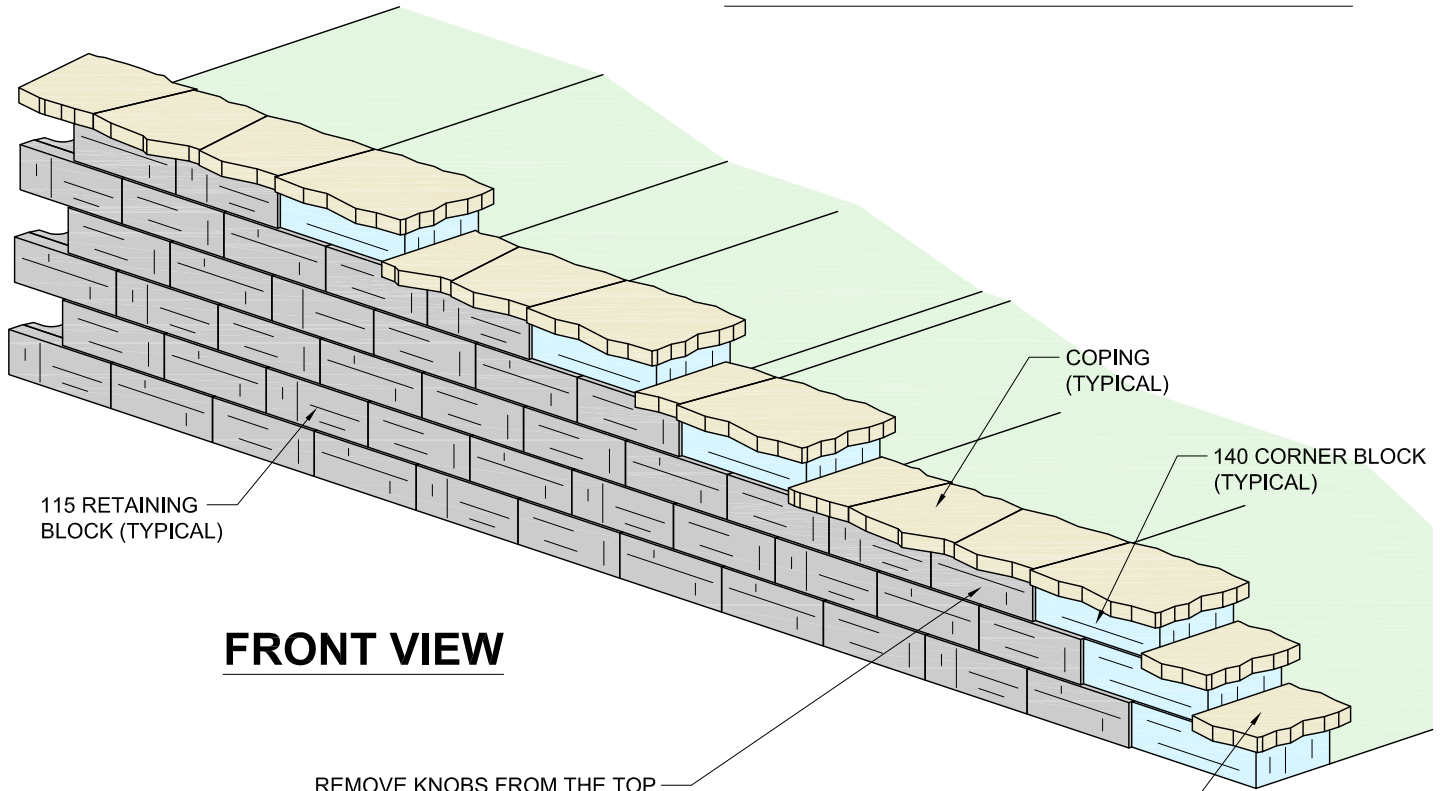

FRONT VIEW


115 RETAINING BLOCK (TYPICAL)

COPING (TYPICAL)

140 CORNER BLOCK (TYPICAL)

REMOVE KNOBS FROM THE TOP OF RETAINING BLOCKS WHICH ARE UNDER CORNER BLOCKS OR COPING (TYPICAL)

TRIM COPING AS REQUIRED (TYPICAL)

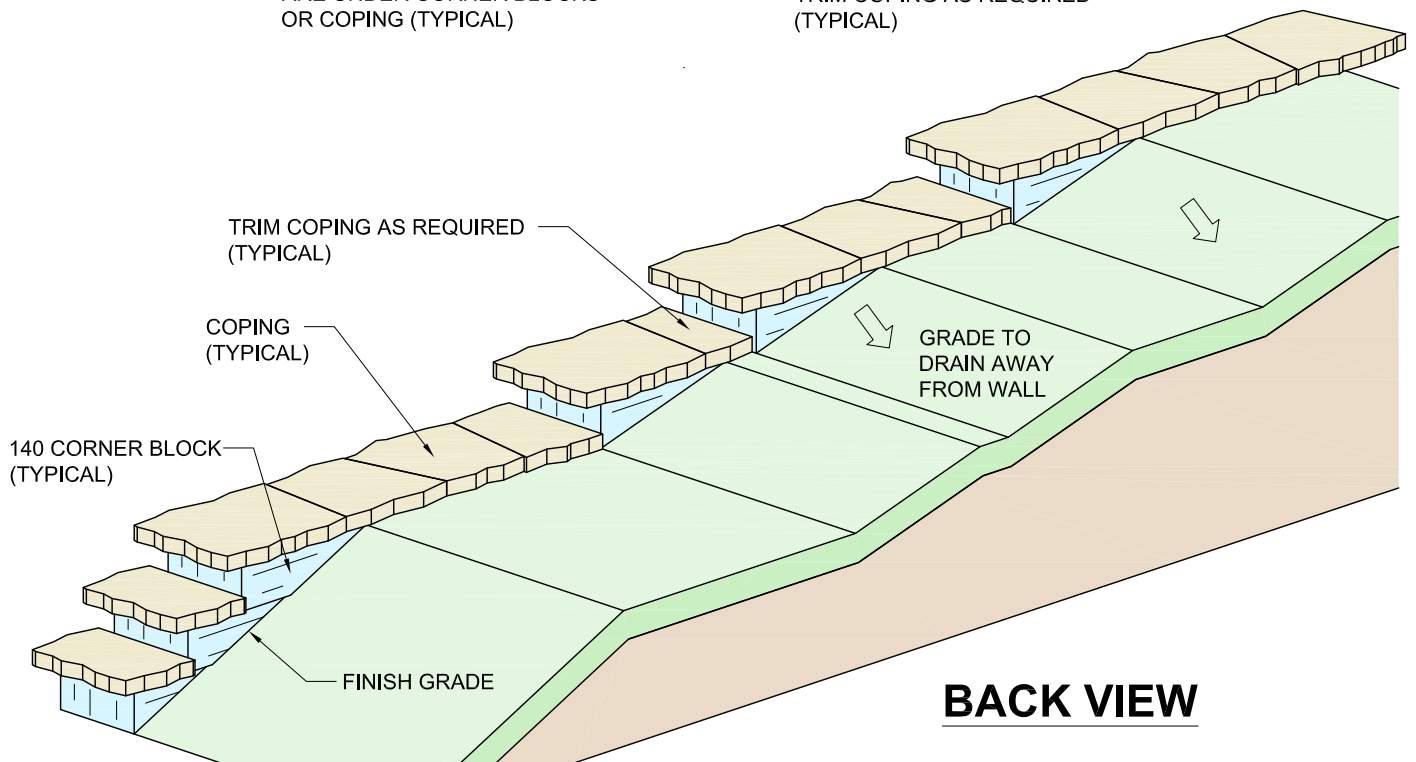

BACK VIEW

TRIM COPING AS REQUIRED (TYPICAL)

COPING (TYPICAL)

140 CORNER BLOCK (TYPICAL)

GRADE TO DRAIN AWAY FROM WALL

FINISH GRADE

DRAWN BY:
J. Johnson

APPROVED BY:

DATE:
01-05-10

SHEET NO. :
1 of 1

TITLE:

WALL STEP-DOWN OPTIONS
115 RETAINING

DRAWING FILE:
RS 115 Step Down Options 010510.dwg

REDI-SCAPES

05481 US 31 SOUTH CHARLEVOIX, MI 49720
866-222-8400 • 231-237-9521 Fax • www.redi-scapes.com